





- NOTES:
- 12" ROOF OVERHANG (UNLESS OTHERWISE NOTED.)
 - ALL WALLS TO BE 2x4 (UNLESS OTHERWISE NOTED.)
 - "SIMONTON" SINGLE-HUNG WINDOWS (UNLESS OTHERWISE NOTED.)

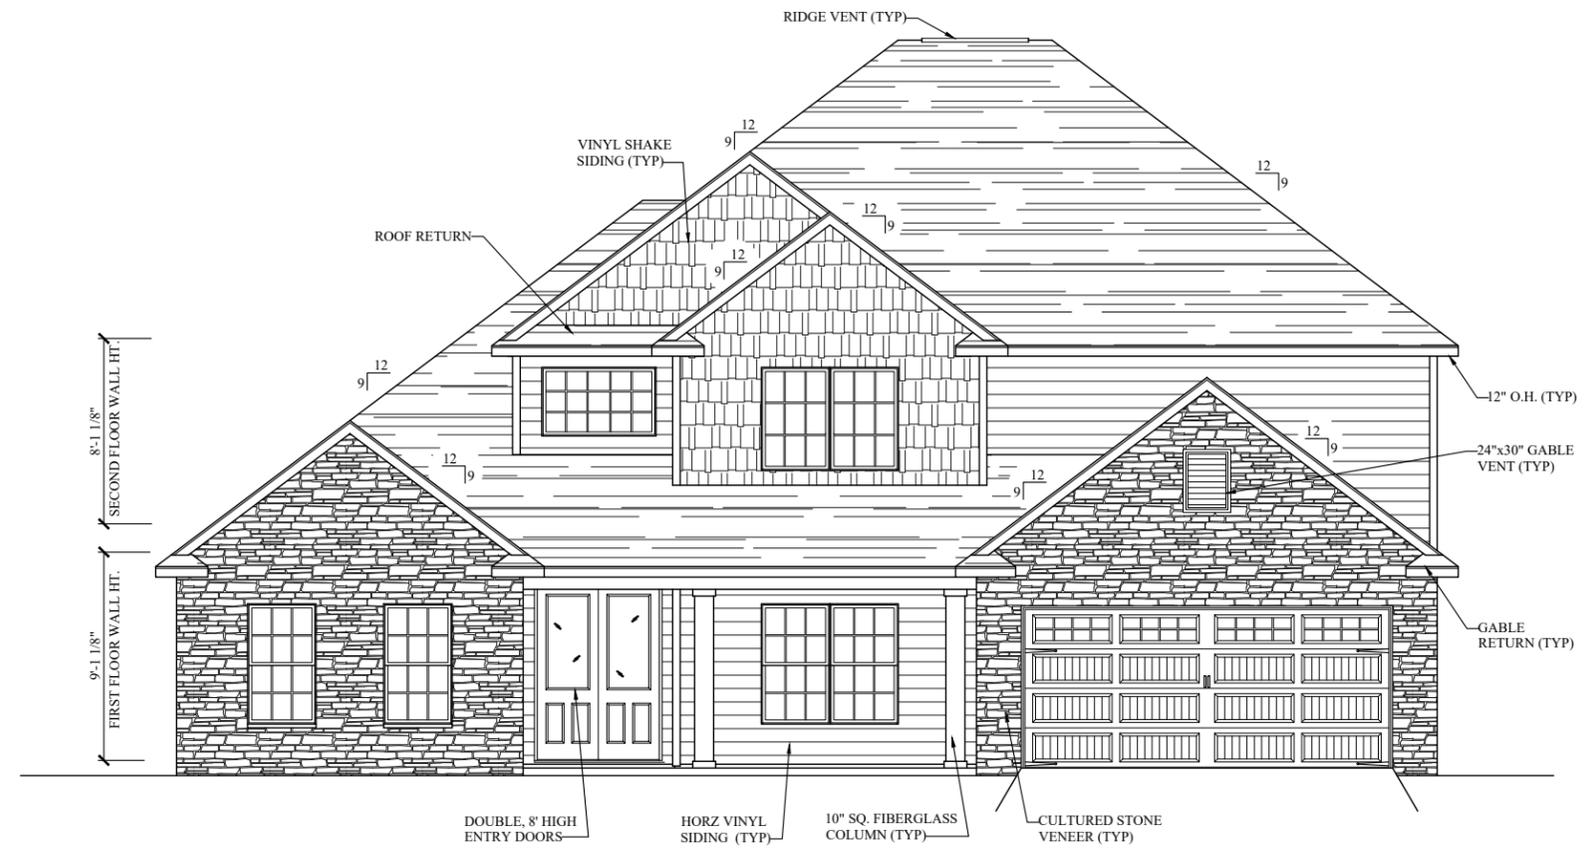


FRONT ELEVATION

SCALE: 1/8" = 1'-0"

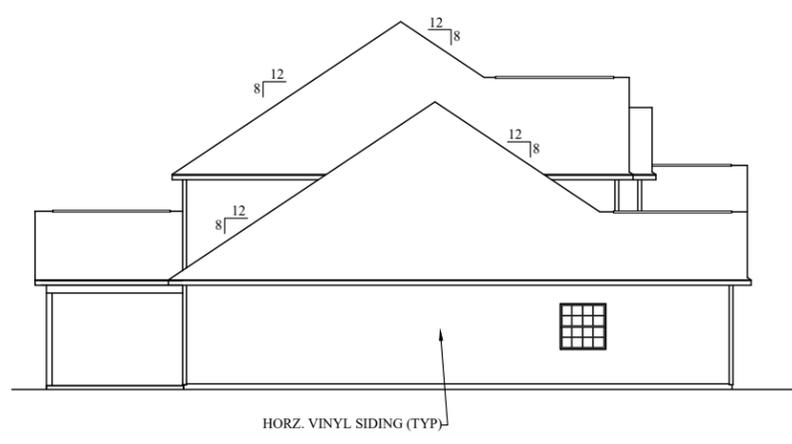


LEFT ELEVATION

SCALE: 1/16" = 1'-0"

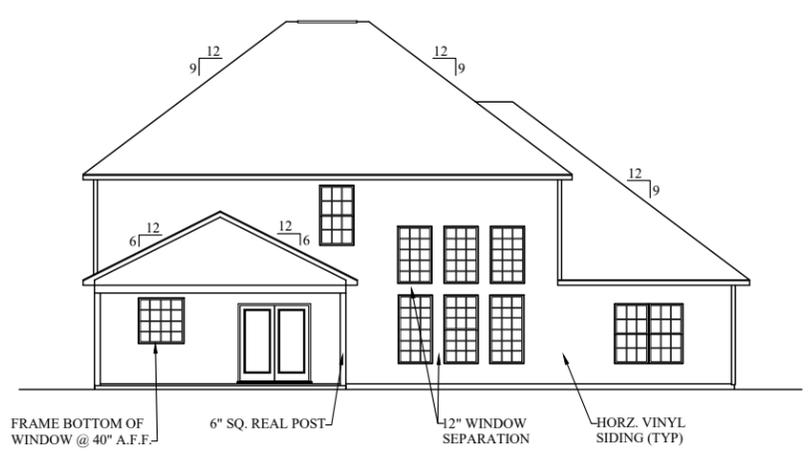

REAR ELEVATION

SCALE: 1/16" = 1'-0"

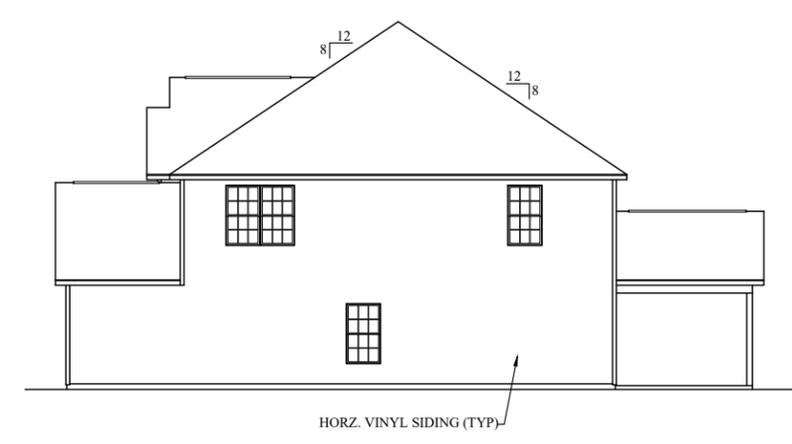

RIGHT ELEVATION

SCALE: 1/16" = 1'-0"

SQUARE FOOTAGE	
FIRST:	1969 SF
SECOND:	1069 SF
TOTAL:	3038 SF
GARAGE:	470 SF


BLUEPRINT APPROVED

Mikakis Rep: _____
 Homeowner: _____
 Date: _____

Any revisions made after blueprint approval will incur a minimum charge of \$300 in addition to the incurred cost of the physical changes to house.

ELEVATIONS
The MORGAN

DATE: 7/18/25
 REVISION:
 INFO:

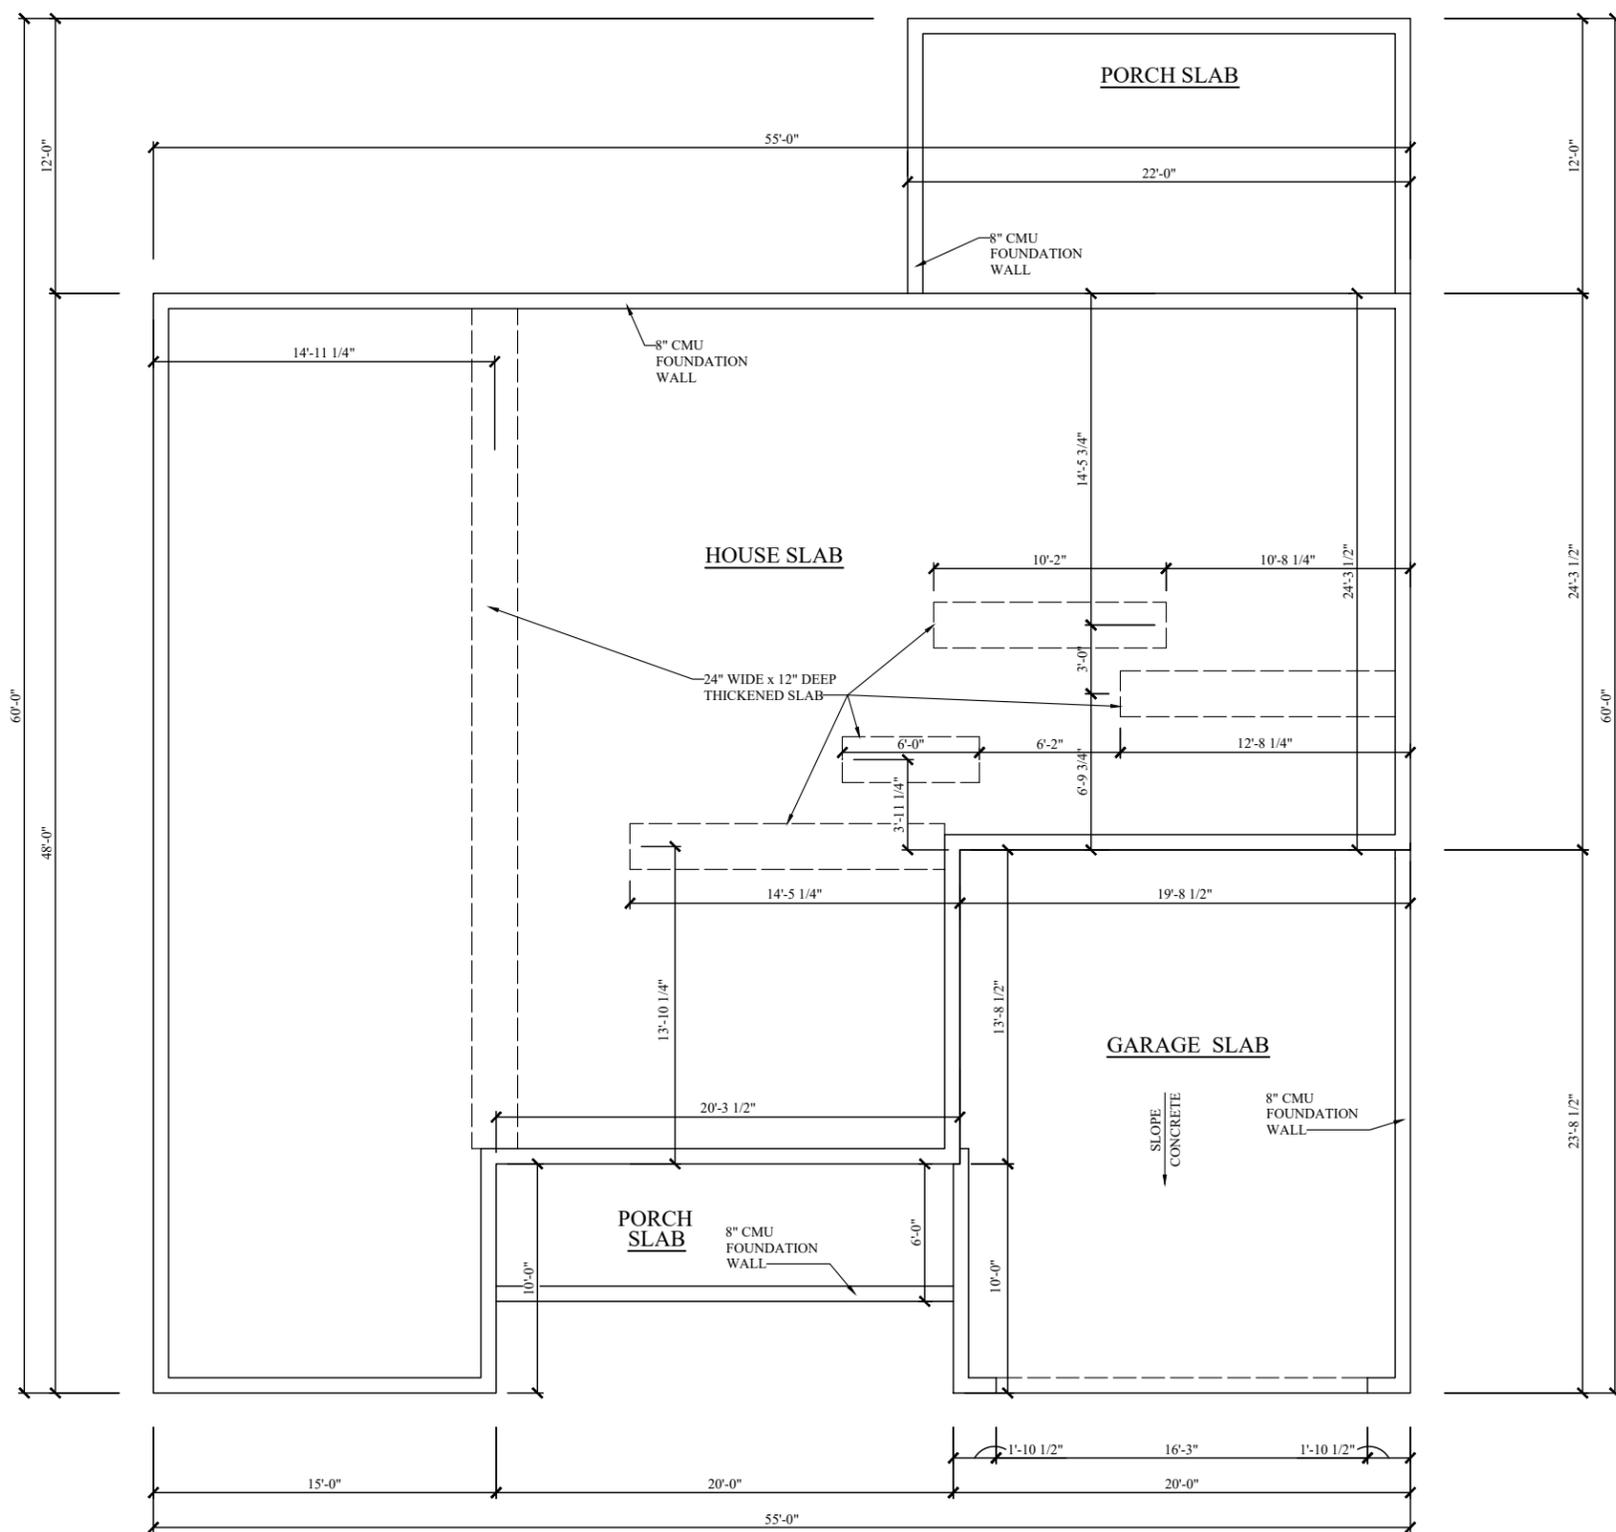

FOUNDATION PLAN
 SCALE: 1/8" = 1'-0"



SQUARE FOOTAGE	
FIRST:	1969 SF
SECOND:	1069 SF
TOTAL:	3038 SF
GARAGE:	470 SF

BLUEPRINT APPROVED
 Mikakis Rep: _____
 Homeowner: _____
 Date: _____
 Any revisions made after blueprint approval will incur a minimum charge of \$300 in addition to the incurred cost of the physical changes to house.

FOUNDATION PLAN
The MORGAN

DATE: 7/18/25
 REVISION:
 INFO:



SQUARE FOOTAGE	
FIRST:	1969 SF
SECOND:	1069 SF
TOTAL:	3038 SF
GARAGE:	470 SF

BLUEPRINT APPROVED

Mikakis Rep: _____
 Homeowner: _____
 Date: _____


Any revisions made after blueprint approval will incur a minimum charge of \$300 in addition to the incurred cost of the physical changes to house.

FIRST FLOOR PLAN

The MORGAN

DATE: 7/18/25
 REVISION:
 INFO:

- NOTES:**
- INSTALL GAS LINE TO RANGE.
 - ENSURE ELECTRICAL CONDUIT RAN TO CENTER OF KITCHEN ISLAND.
 - WALLS THICKER THAN 2x4 SHADED DARKER.

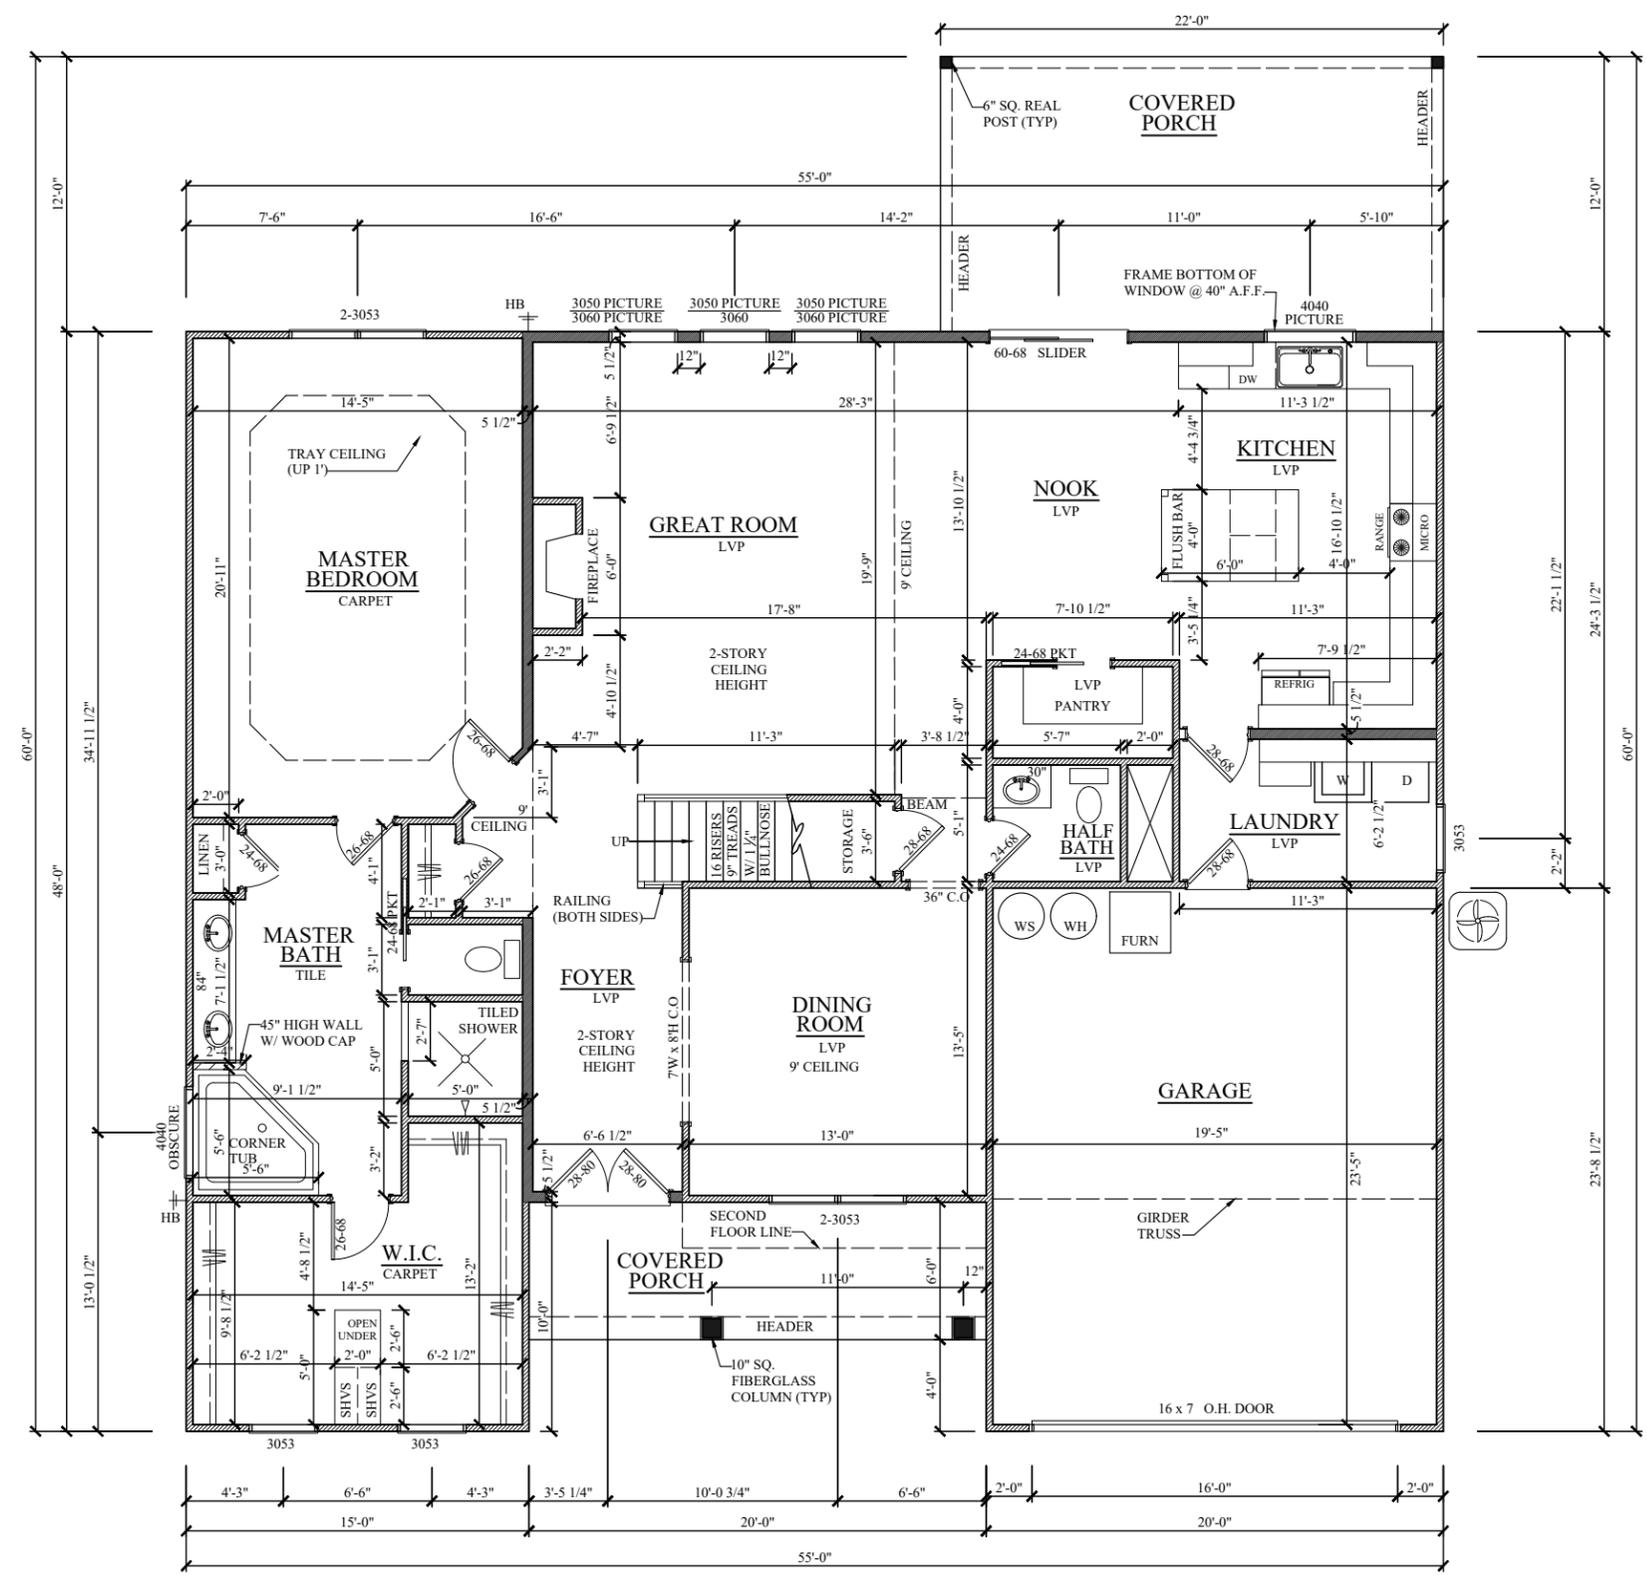

FIRST FLOOR PLAN
 SCALE: 1/8" = 1'-0"



SQUARE FOOTAGE	
FIRST:	1969 SF
SECOND:	1069 SF
TOTAL:	3038 SF
GARAGE:	470 SF


BLUEPRINT APPROVED

Mikakis Rep: _____
 Homeowner: _____
 Date: _____


Any revisions made after blueprint approval will incur a minimum charge of \$300 in addition to the incurred cost of the physical changes to house.

SECOND FLOOR PLAN
The MORGAN

DATE: 7/18/25
 REVISION:
 INFO:

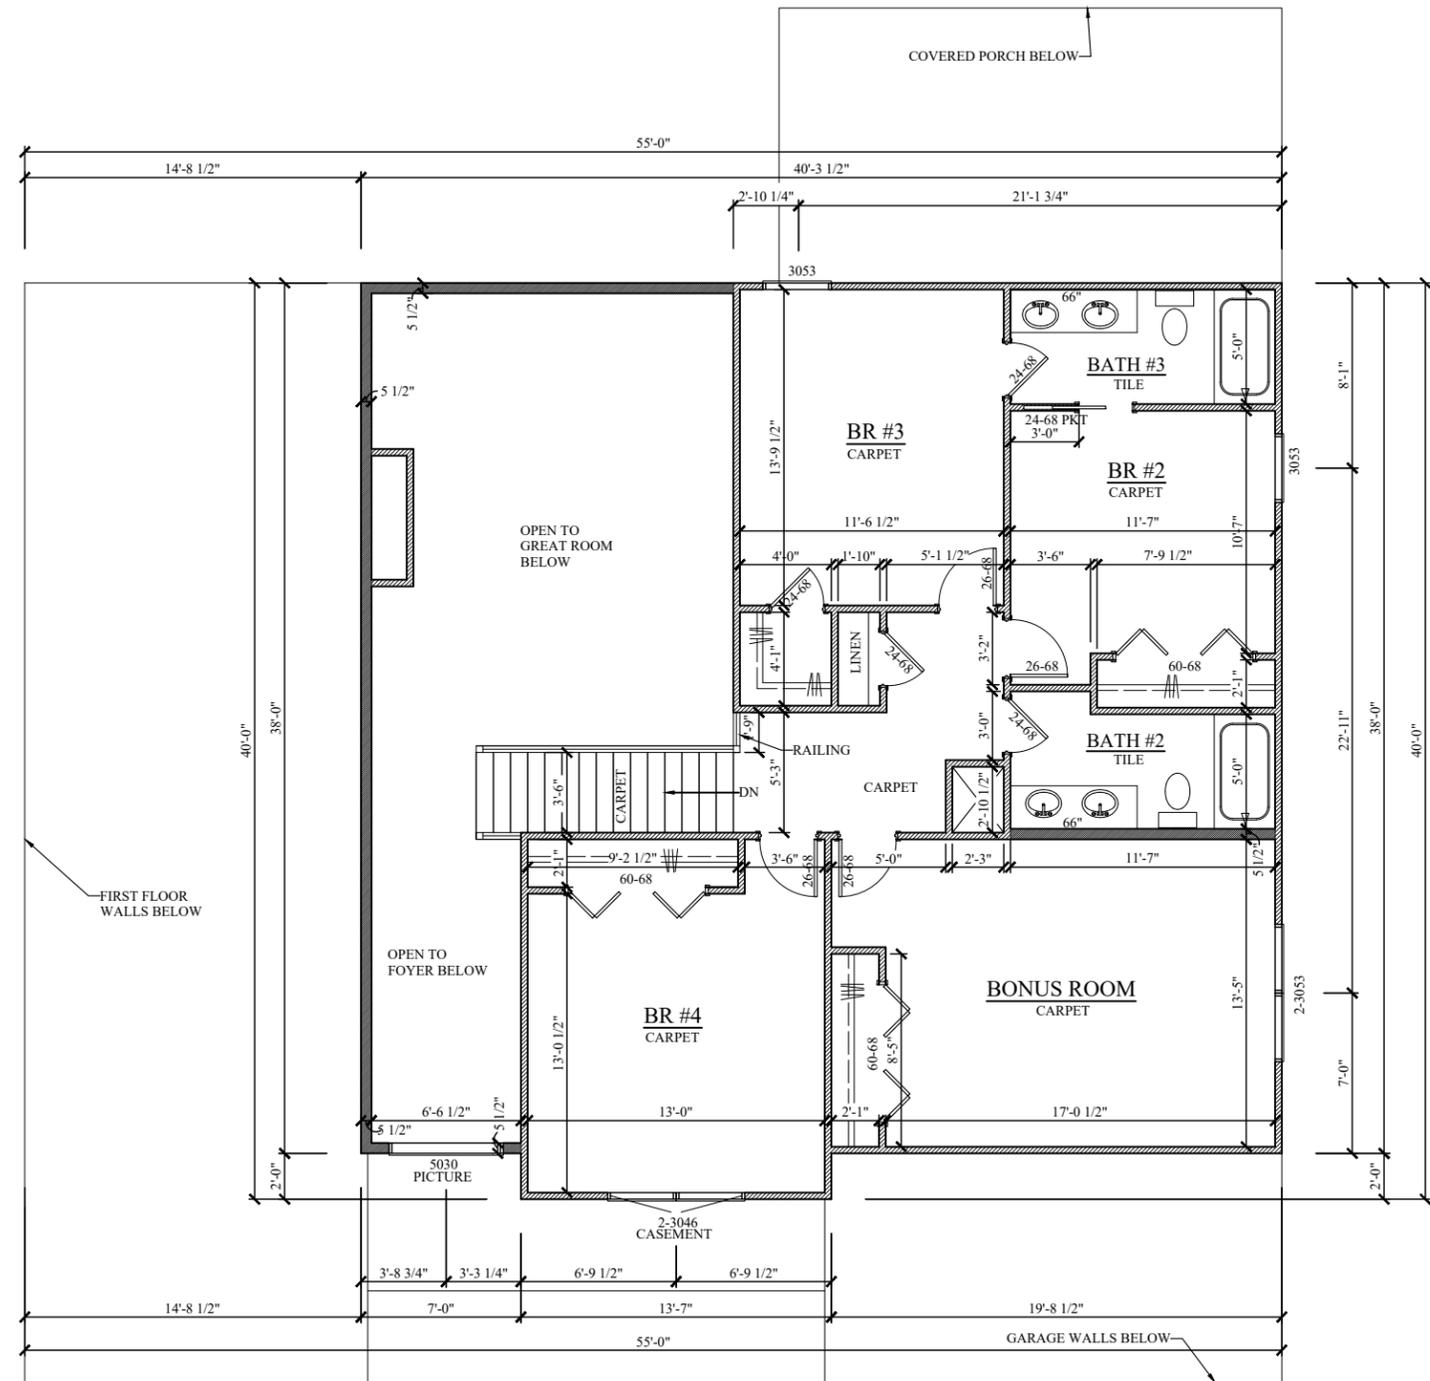


SECOND FLOOR PLAN
 SCALE: 1/8" = 1'-0"

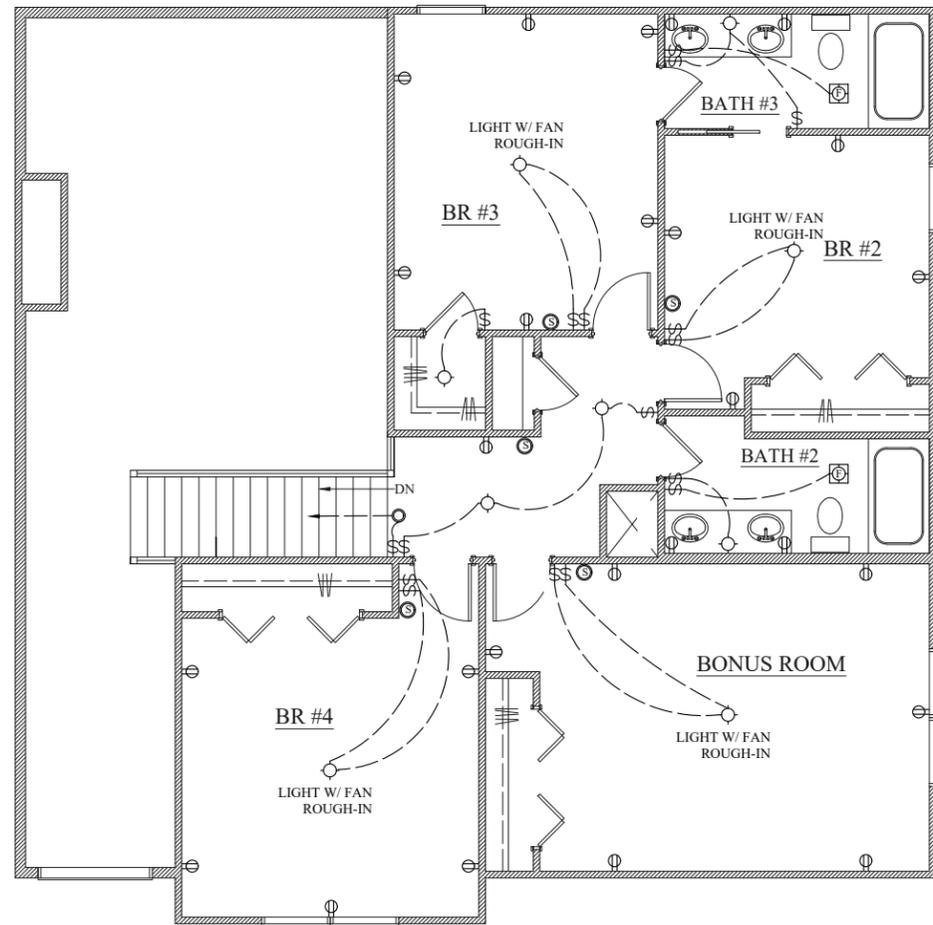

SECOND FLOOR ELECTRICAL PLAN

SCALE: 1/8" = 1'-0"

ELECTRICAL LEGEND	
SYMBOL	DESCRIPTION
	110 OUTLET - DUPLEX
	110 OUTLET - GFI
	WEATHERPROOF GFI RECEPTACLE
	220 RECEPTACLE
	110 FLOOR OUTLET
	SINGLE LIGHT SWITCH
	CEILING MOUNTED FIXTURE
	WALL MOUNTED FIXTURE
	RECESSED FIXTURE
	EXHAUST FAN/LIGHT COMBO
	SMOKE DETECTOR
	CABLE OUTLET
	PHONE JACK
	GARAGE DOOR OPENER PRE-WIRE
	AUDIO WIRE HOOKUP
	SURROUND SOUND SPEAKER
	CEILING FAN

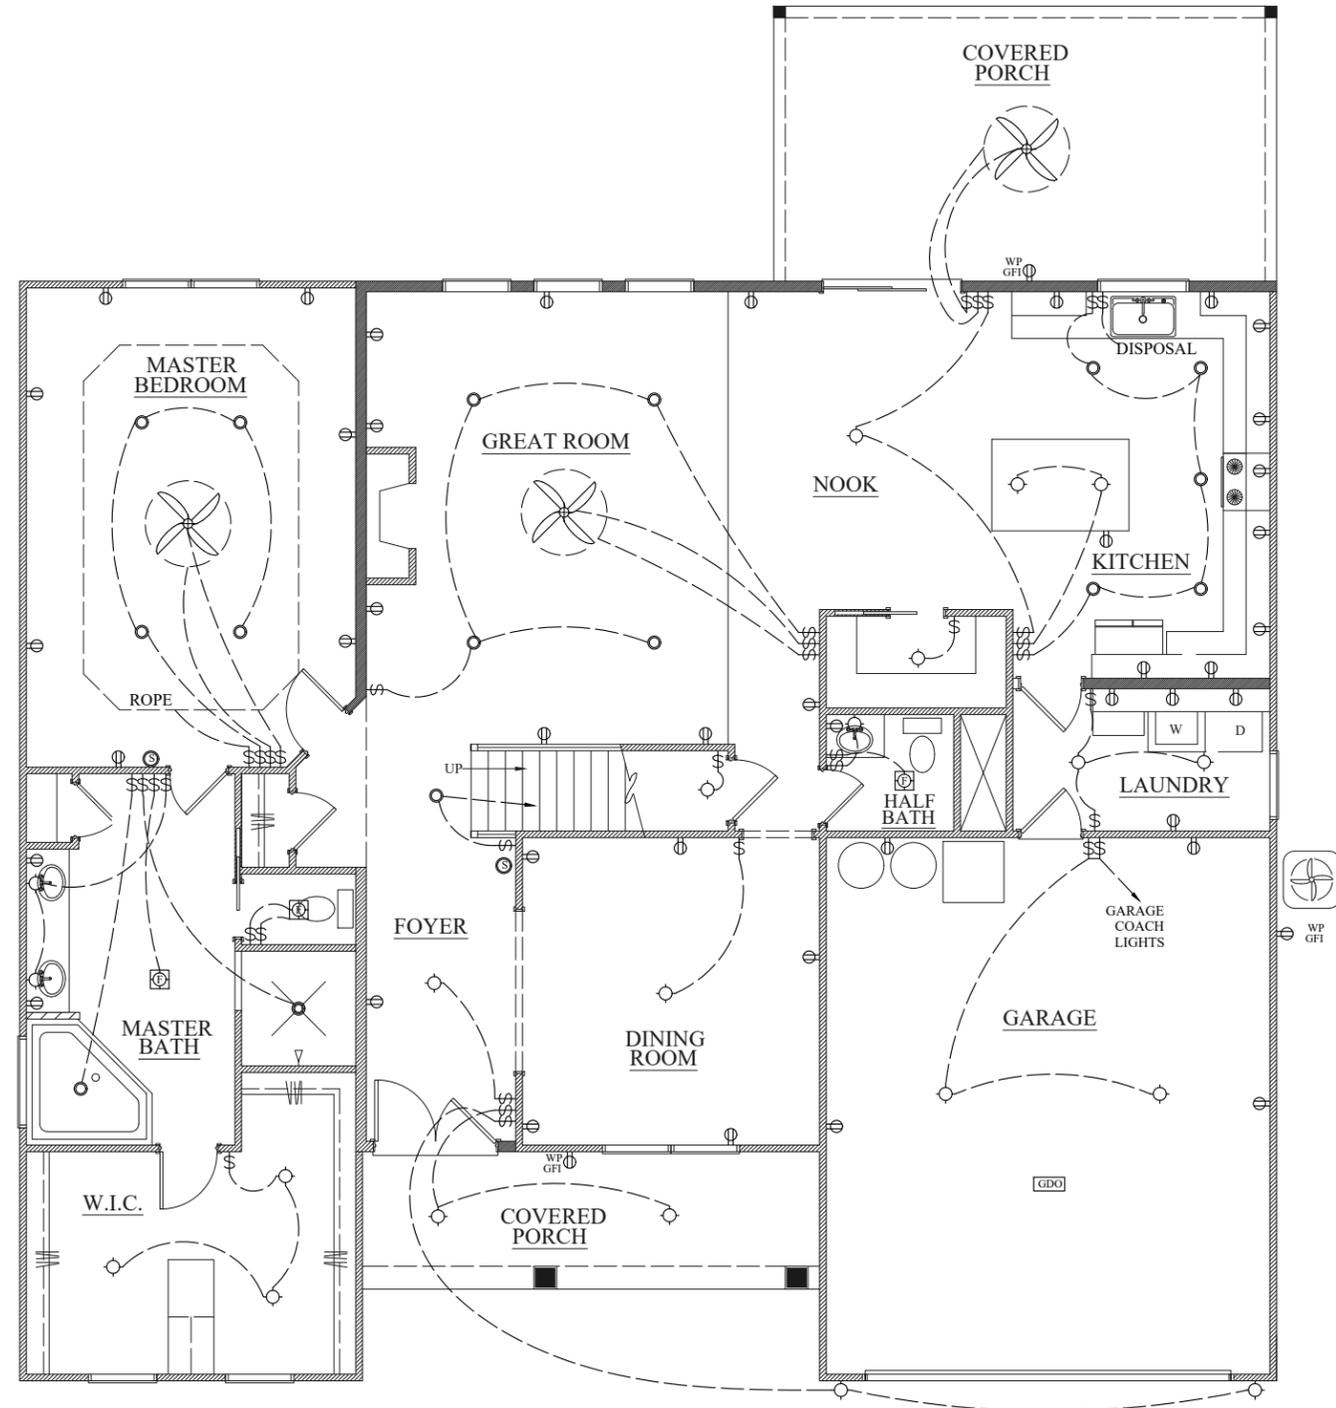

FIRST FLOOR ELECTRICAL PLAN

SCALE: 1/8" = 1'-0"



SQUARE FOOTAGE	
FIRST:	1969 SF
SECOND:	1069 SF
TOTAL:	3038 SF
GARAGE:	470 SF

BLUEPRINT APPROVED
 Mikalis Rep: _____
 Homeowner: _____
 Date: _____
 Any revisions made after blueprint approval will incur a minimum charge of \$300 in addition to the incurred cost of the physical changes to house.

ELECTRICAL PLANS The MORGAN

DATE: 7/18/25

REVISION:

INFO:

5

SHEET